


BUILDING LEGEND

Table with 3 columns: NO., DESCRIPTION, TOP ELEV. Lists various airport buildings and their elevations.

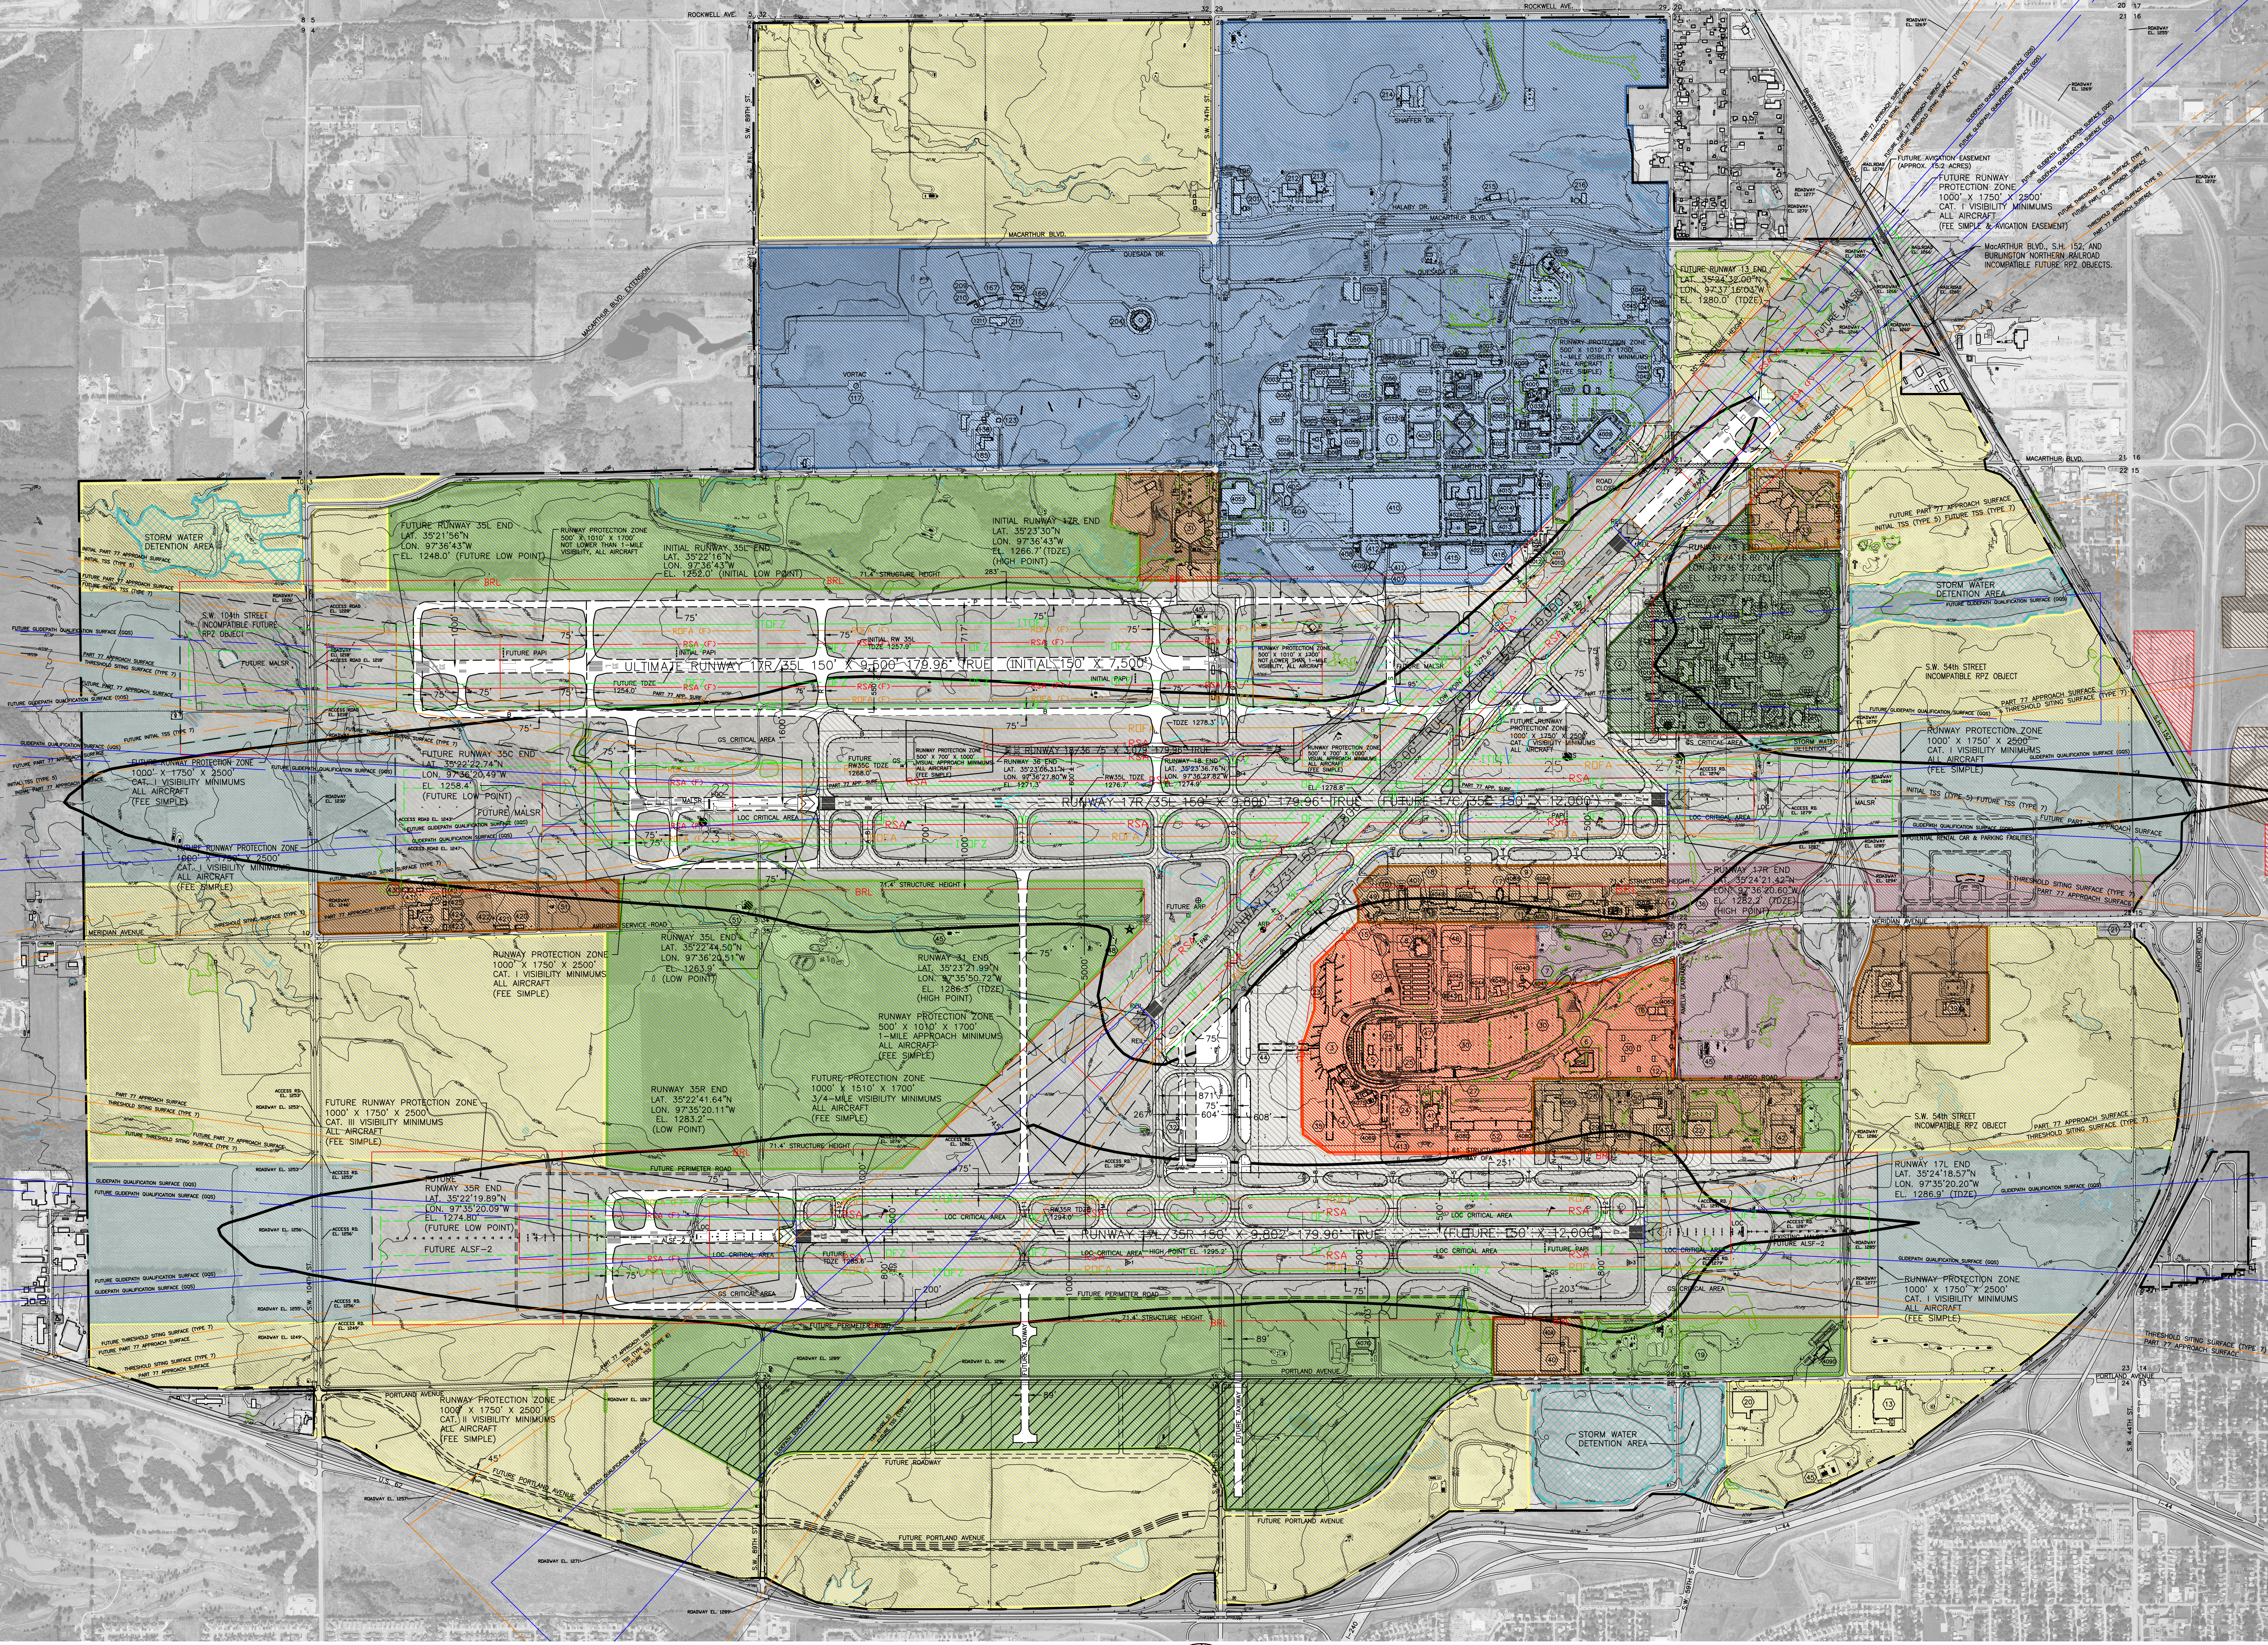

BUILDING LEGEND

Table with 3 columns: NO., DESCRIPTION, TOP ELEV. Lists buildings under construction or recently completed.

BUILDING LEGEND


Table with 3 columns: NO., DESCRIPTION, TOP ELEV. Lists various airport buildings and their elevations.

BUILDING LEGEND

Table with 3 columns: NO., DESCRIPTION, TOP ELEV. Lists various airport buildings and their elevations.

LAND USE LEGEND

Color-coded legend for land use categories including Terminal and Support Services, Mike Monroney Aeronautical Center, Will Rogers Air National Guard, etc.

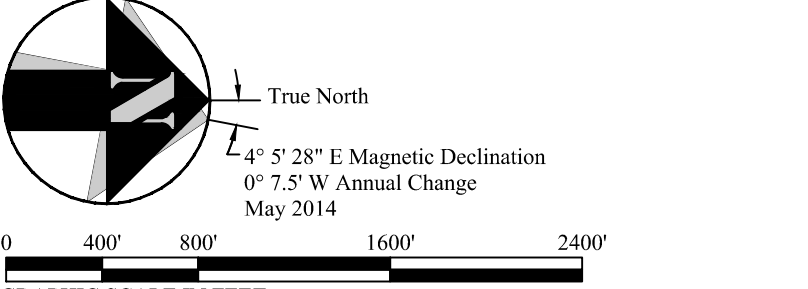

NOTES

- 1. THIS DRAWING REFLECTS PLANNING STANDARDS SPECIFIC TO THIS AIRPORT... 2. AERIAL PHOTO BY AERIAL DATA SERVICES, INC., AUGUST 2, 2007...

REVISIONS

Table with columns for revision number, description, and date.

DRAWING LEGEND

Legend for drawing symbols including Airport Property Line, Runway Protection Zone, Taxiway, etc.

Will Rogers World Airport Airport Layout Plan Update 7100 Terminal Dr Oklahoma City, OK 73159